


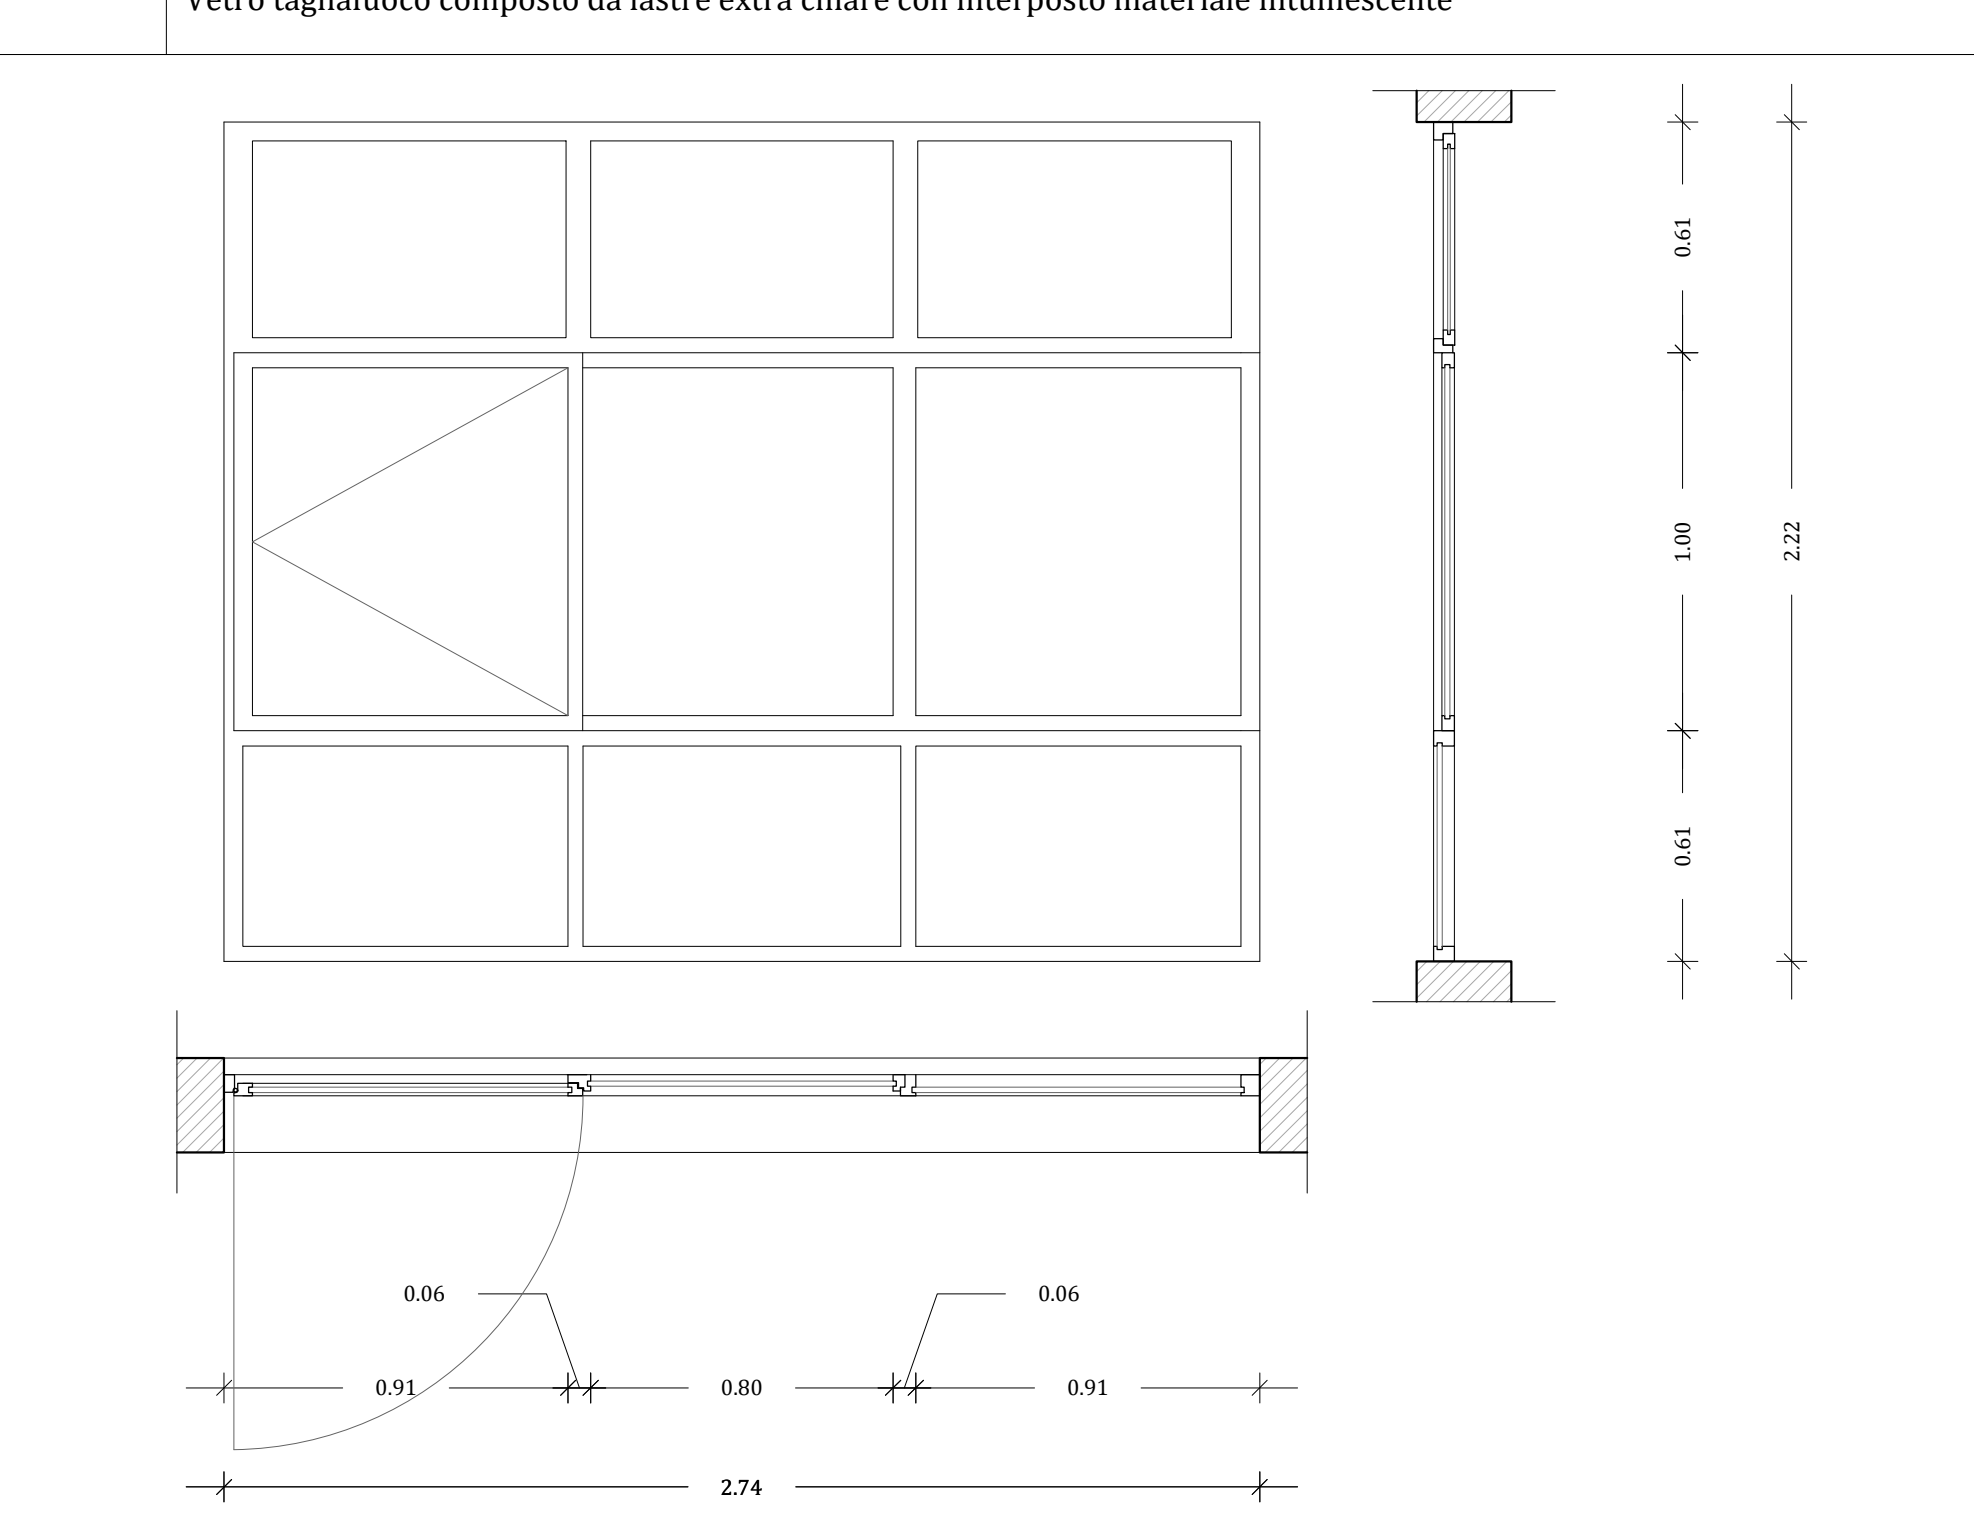



[illegible]