



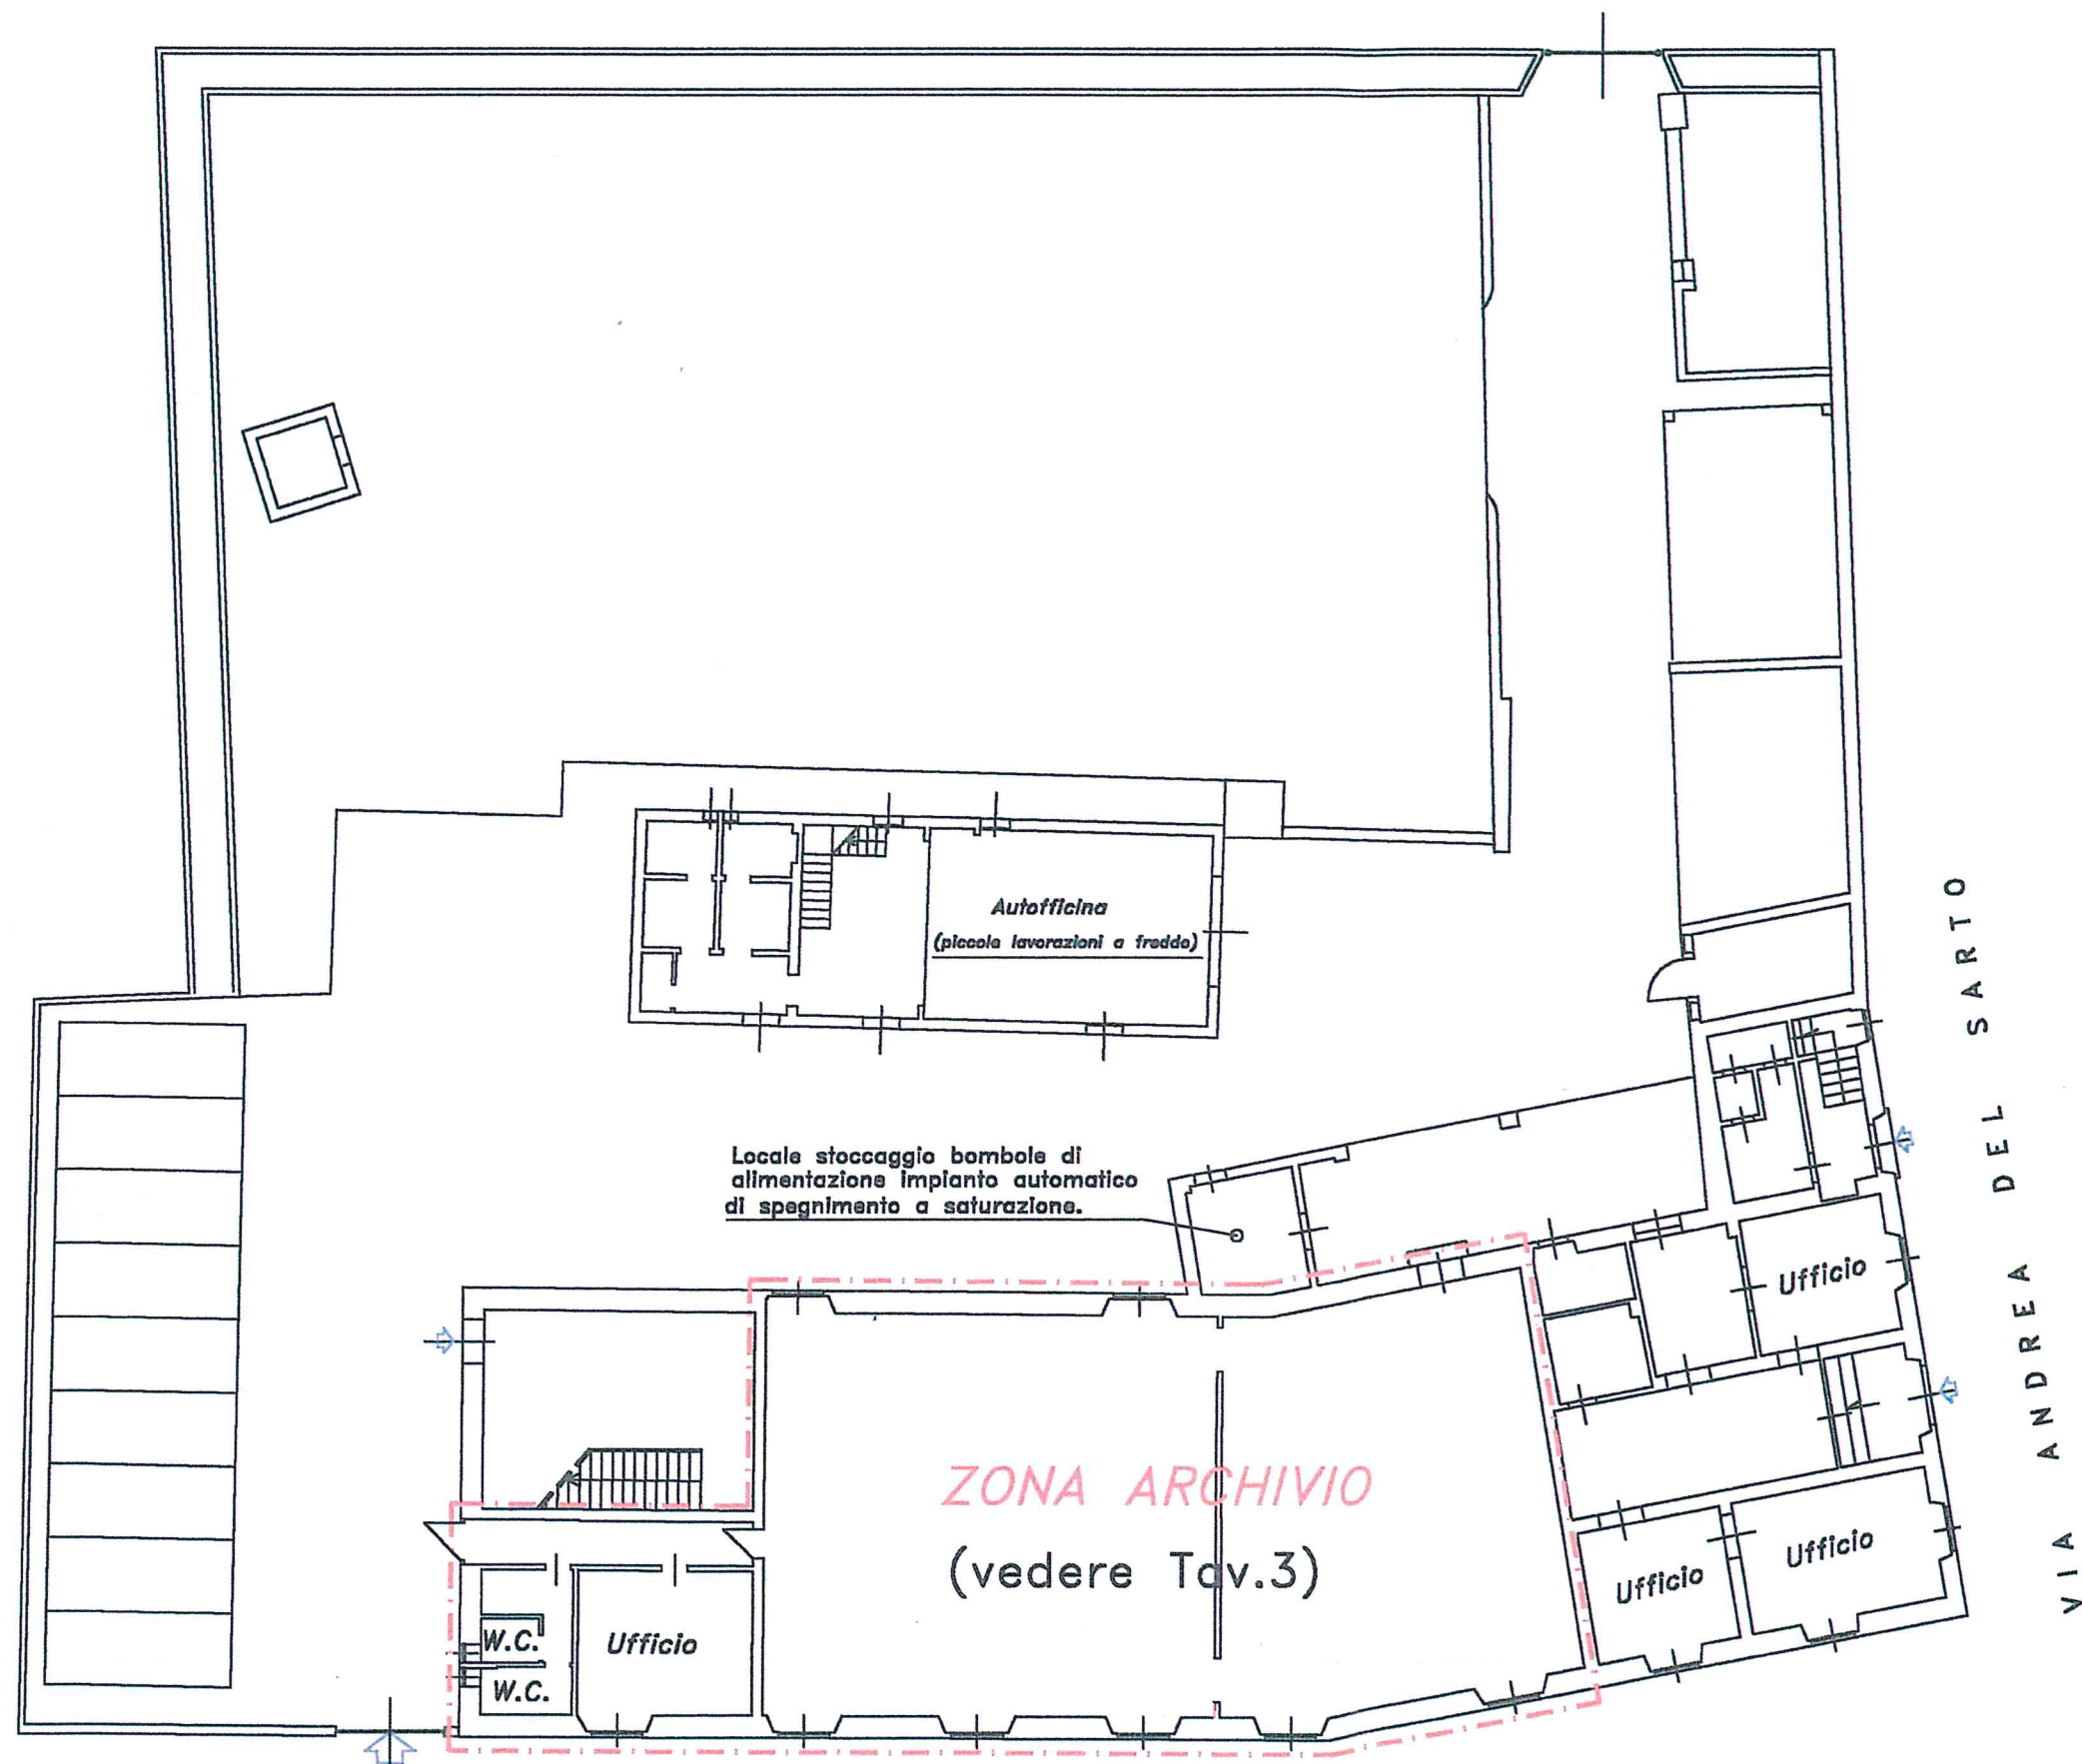

PIANO TERRA
SCALA 1:200

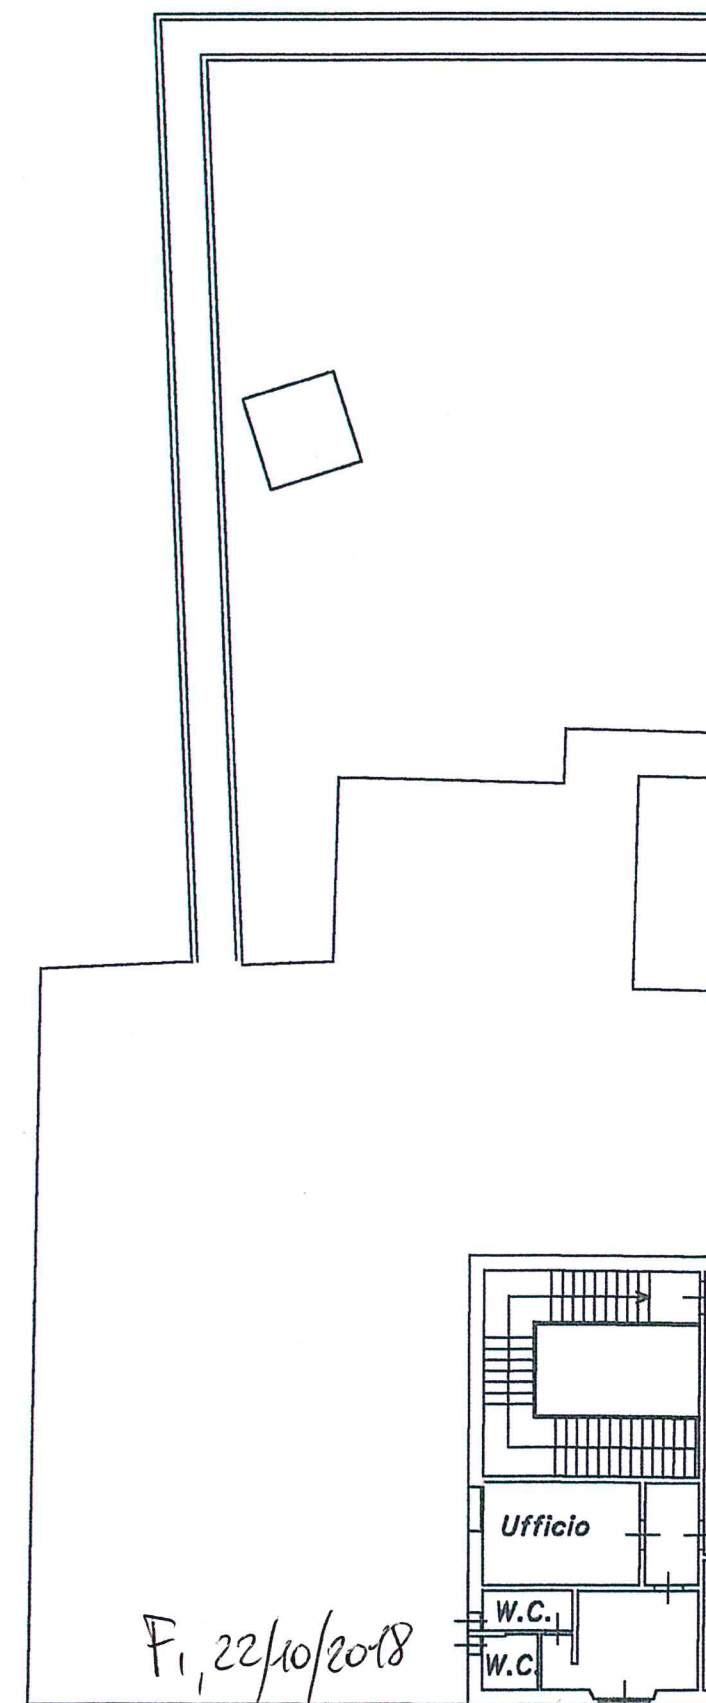

PIANO